



Plot Date: Nov 23, 2010 Plot Time: 1:27pm File Name: L:\4\4880\007\dwgs\PRELIM\4880007PL111.dwg, Layout: PL111 By: jep

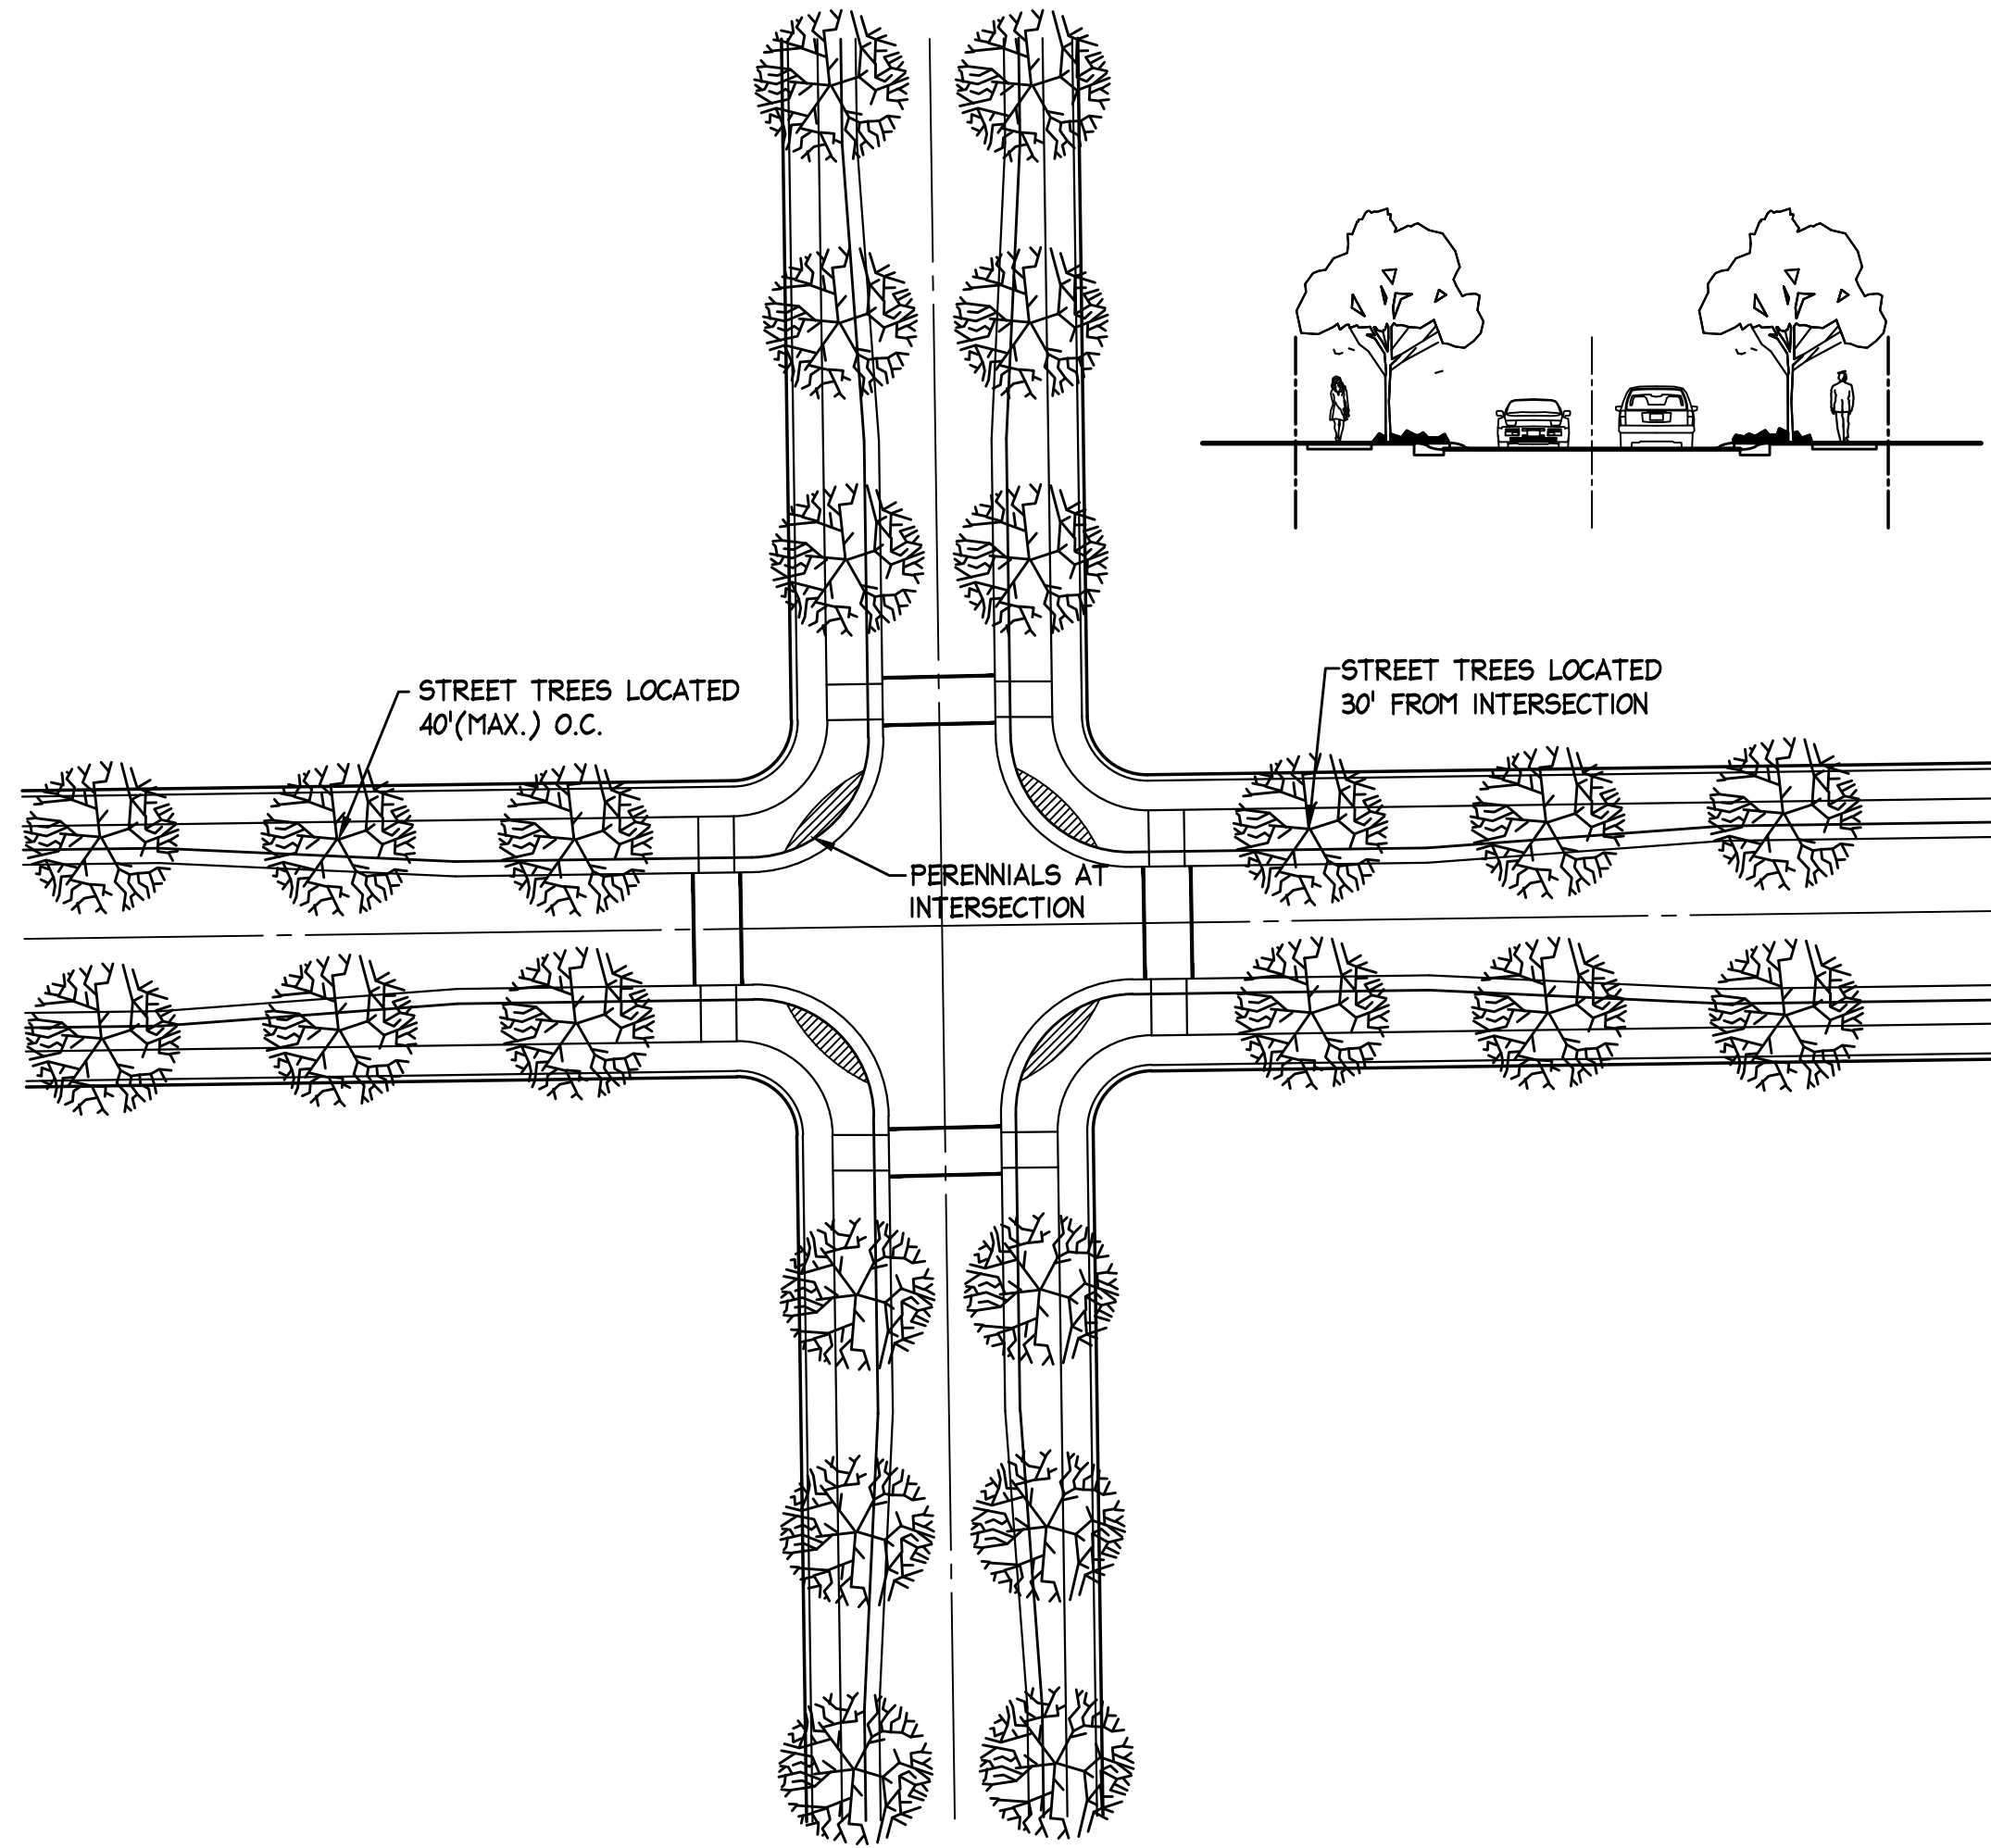


NECKDOWNS

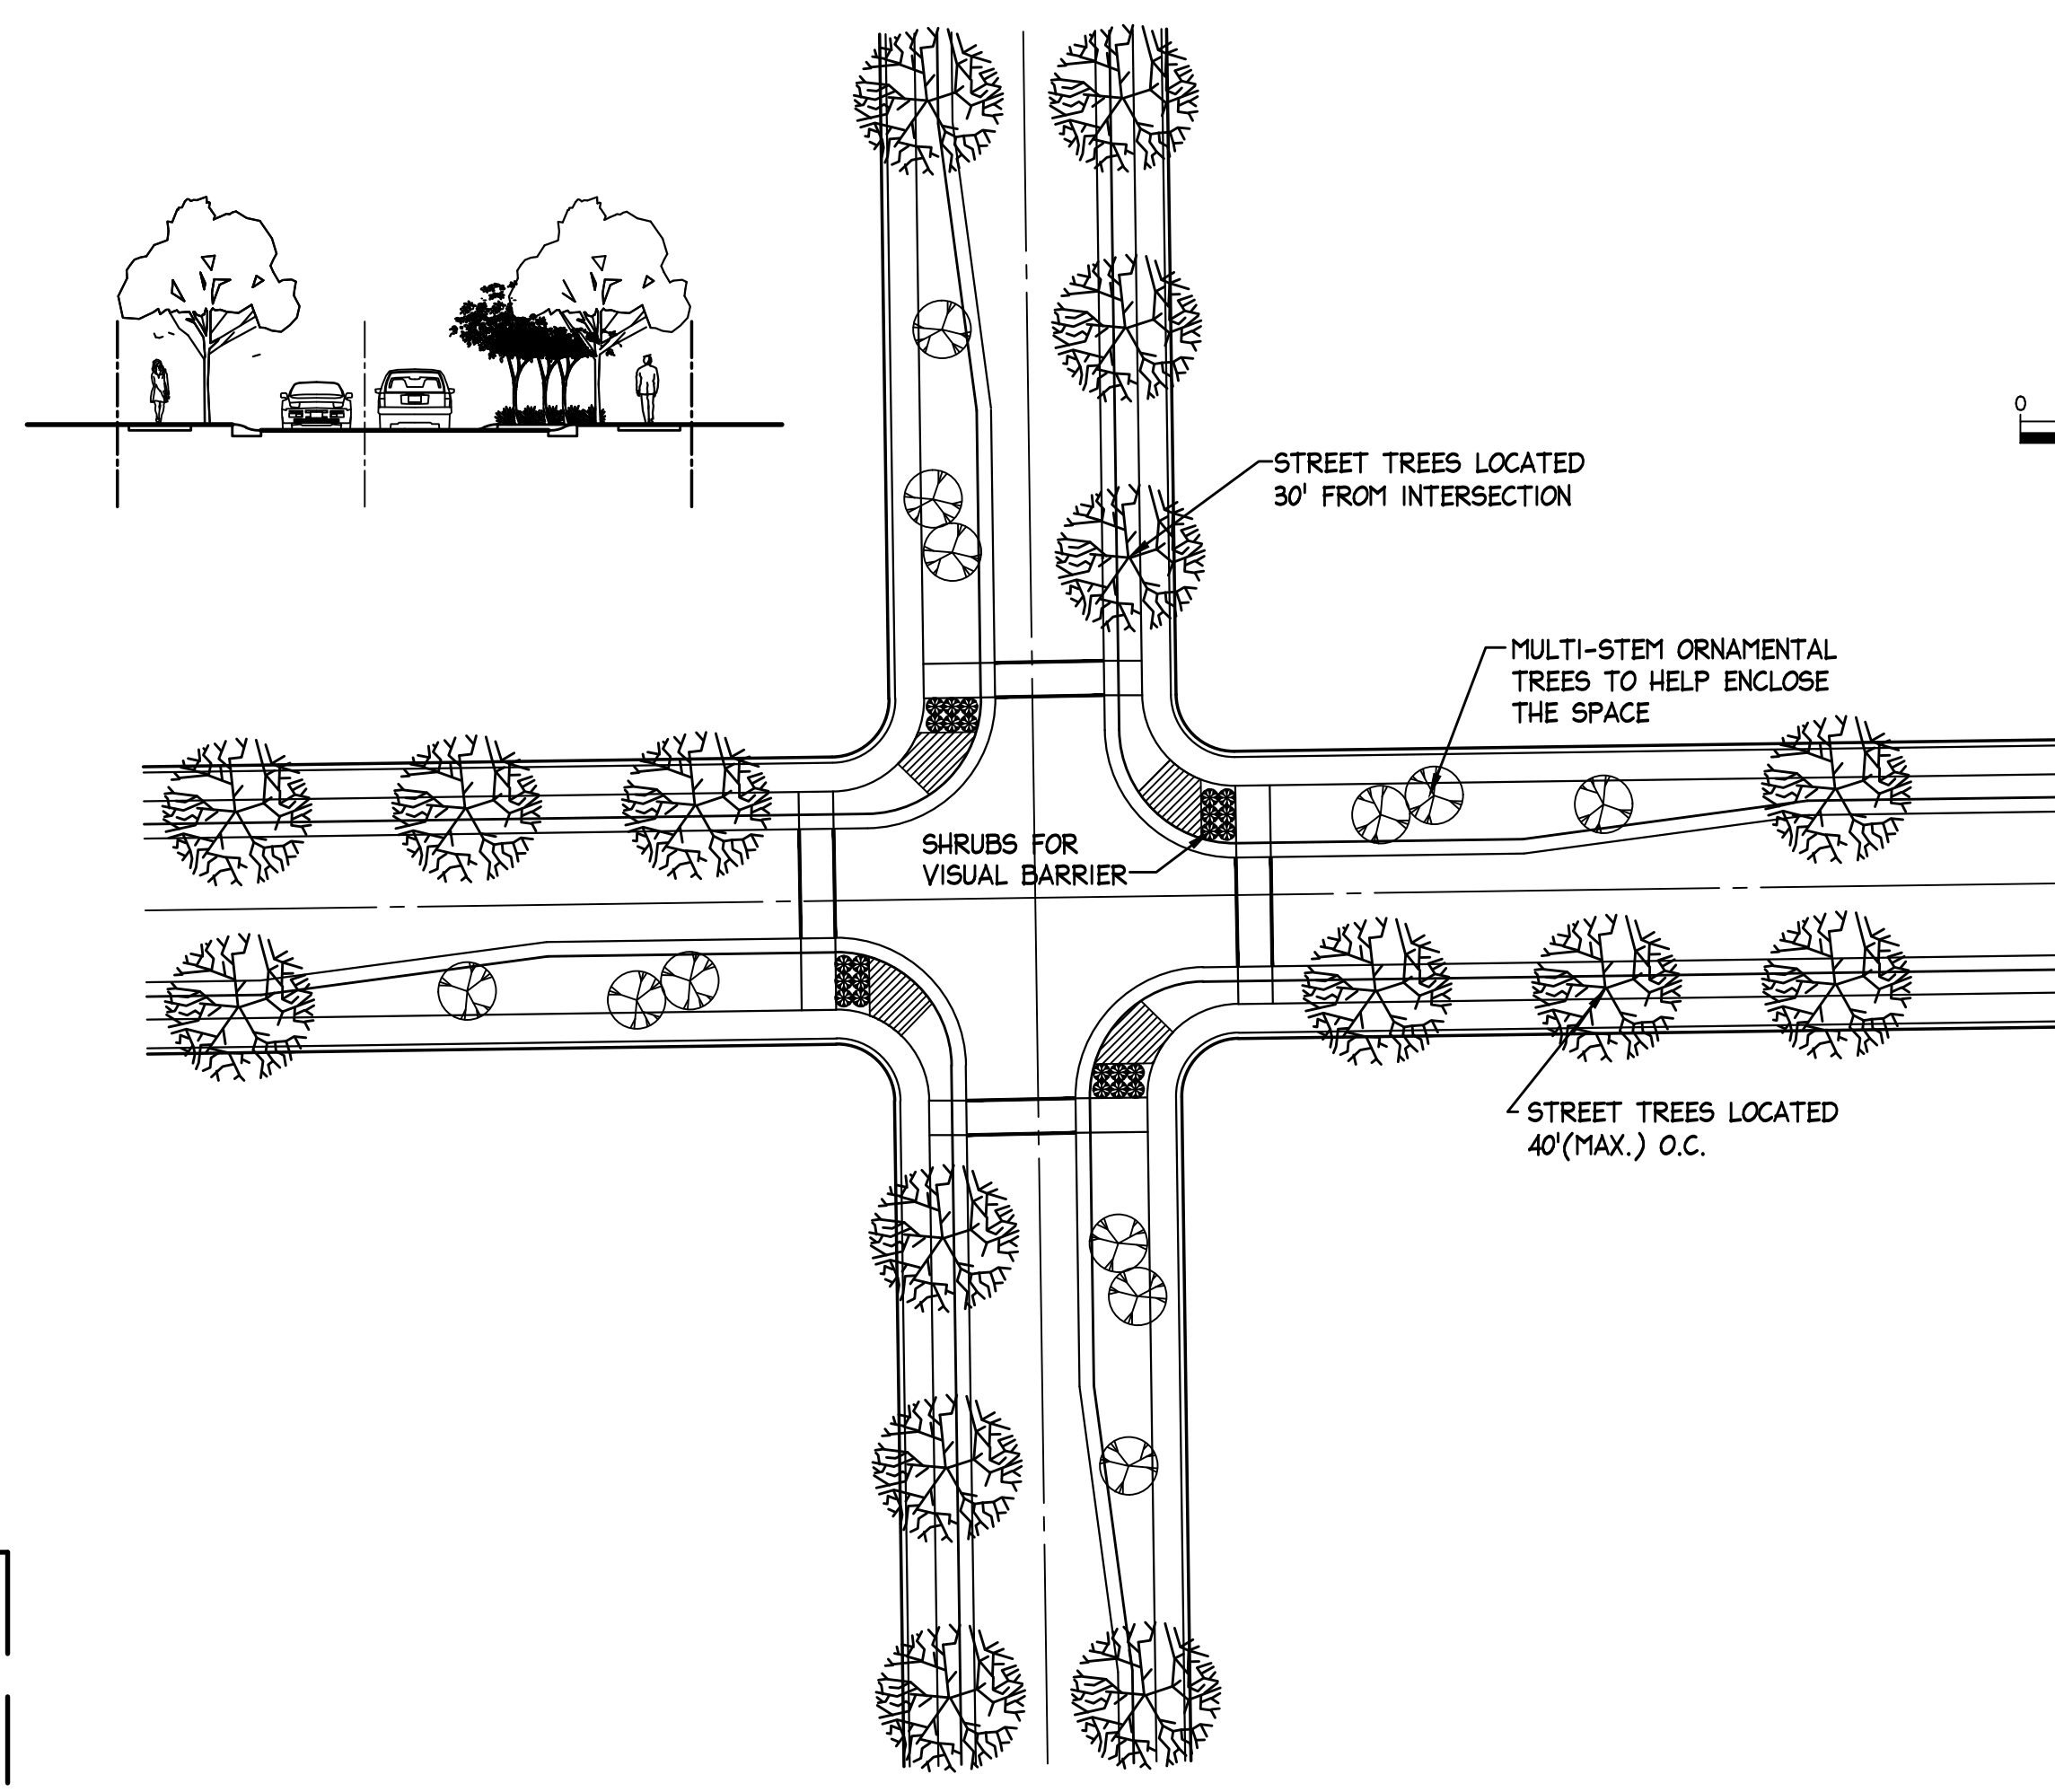


NECKDOWNS


FINAL LANDSCAPE PLAN SHALL BE CONSISTENT WITH THE CITY OF WEST LAFAYETTE GUIDELINES AND DETAILS FOR LANDSCAPING AND SHALL BE APPROVED BY THE CITY GREENSPACE ADMINISTRATOR BEFORE INSTALLATION. ALL PLANT MATERIAL SHALL BE FROM THE APPROVED CITY OF WEST LAFAYETTE TREE LISTS (CANOPY TREES FROM TABLE 1, UNDERSTORY TREES FROM TABLE 2).

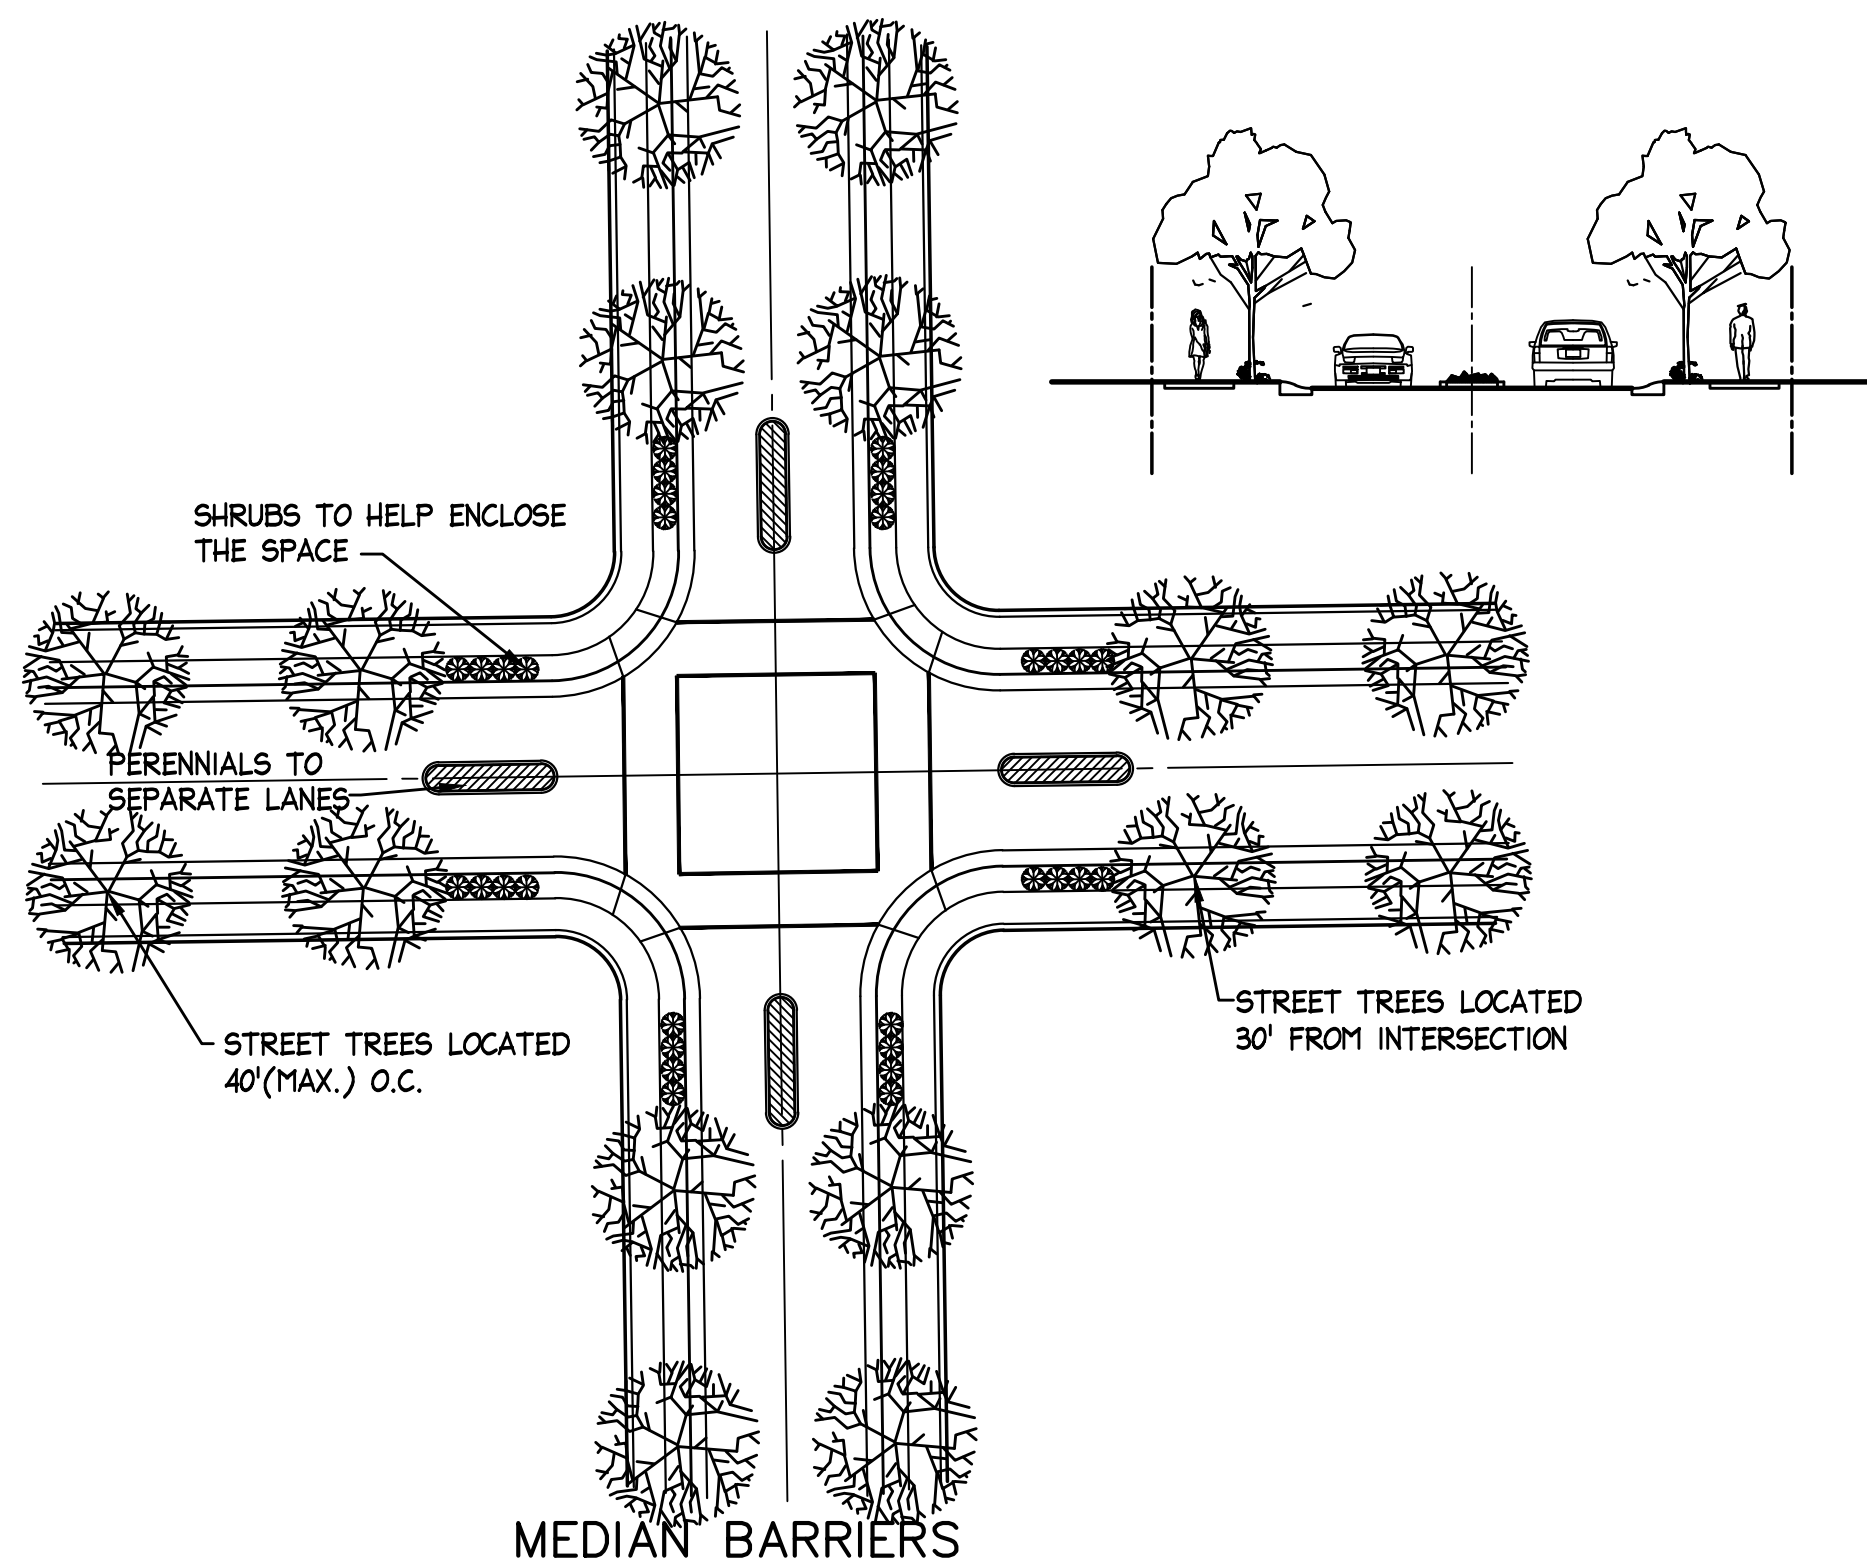

MEDIAN BARRIERS

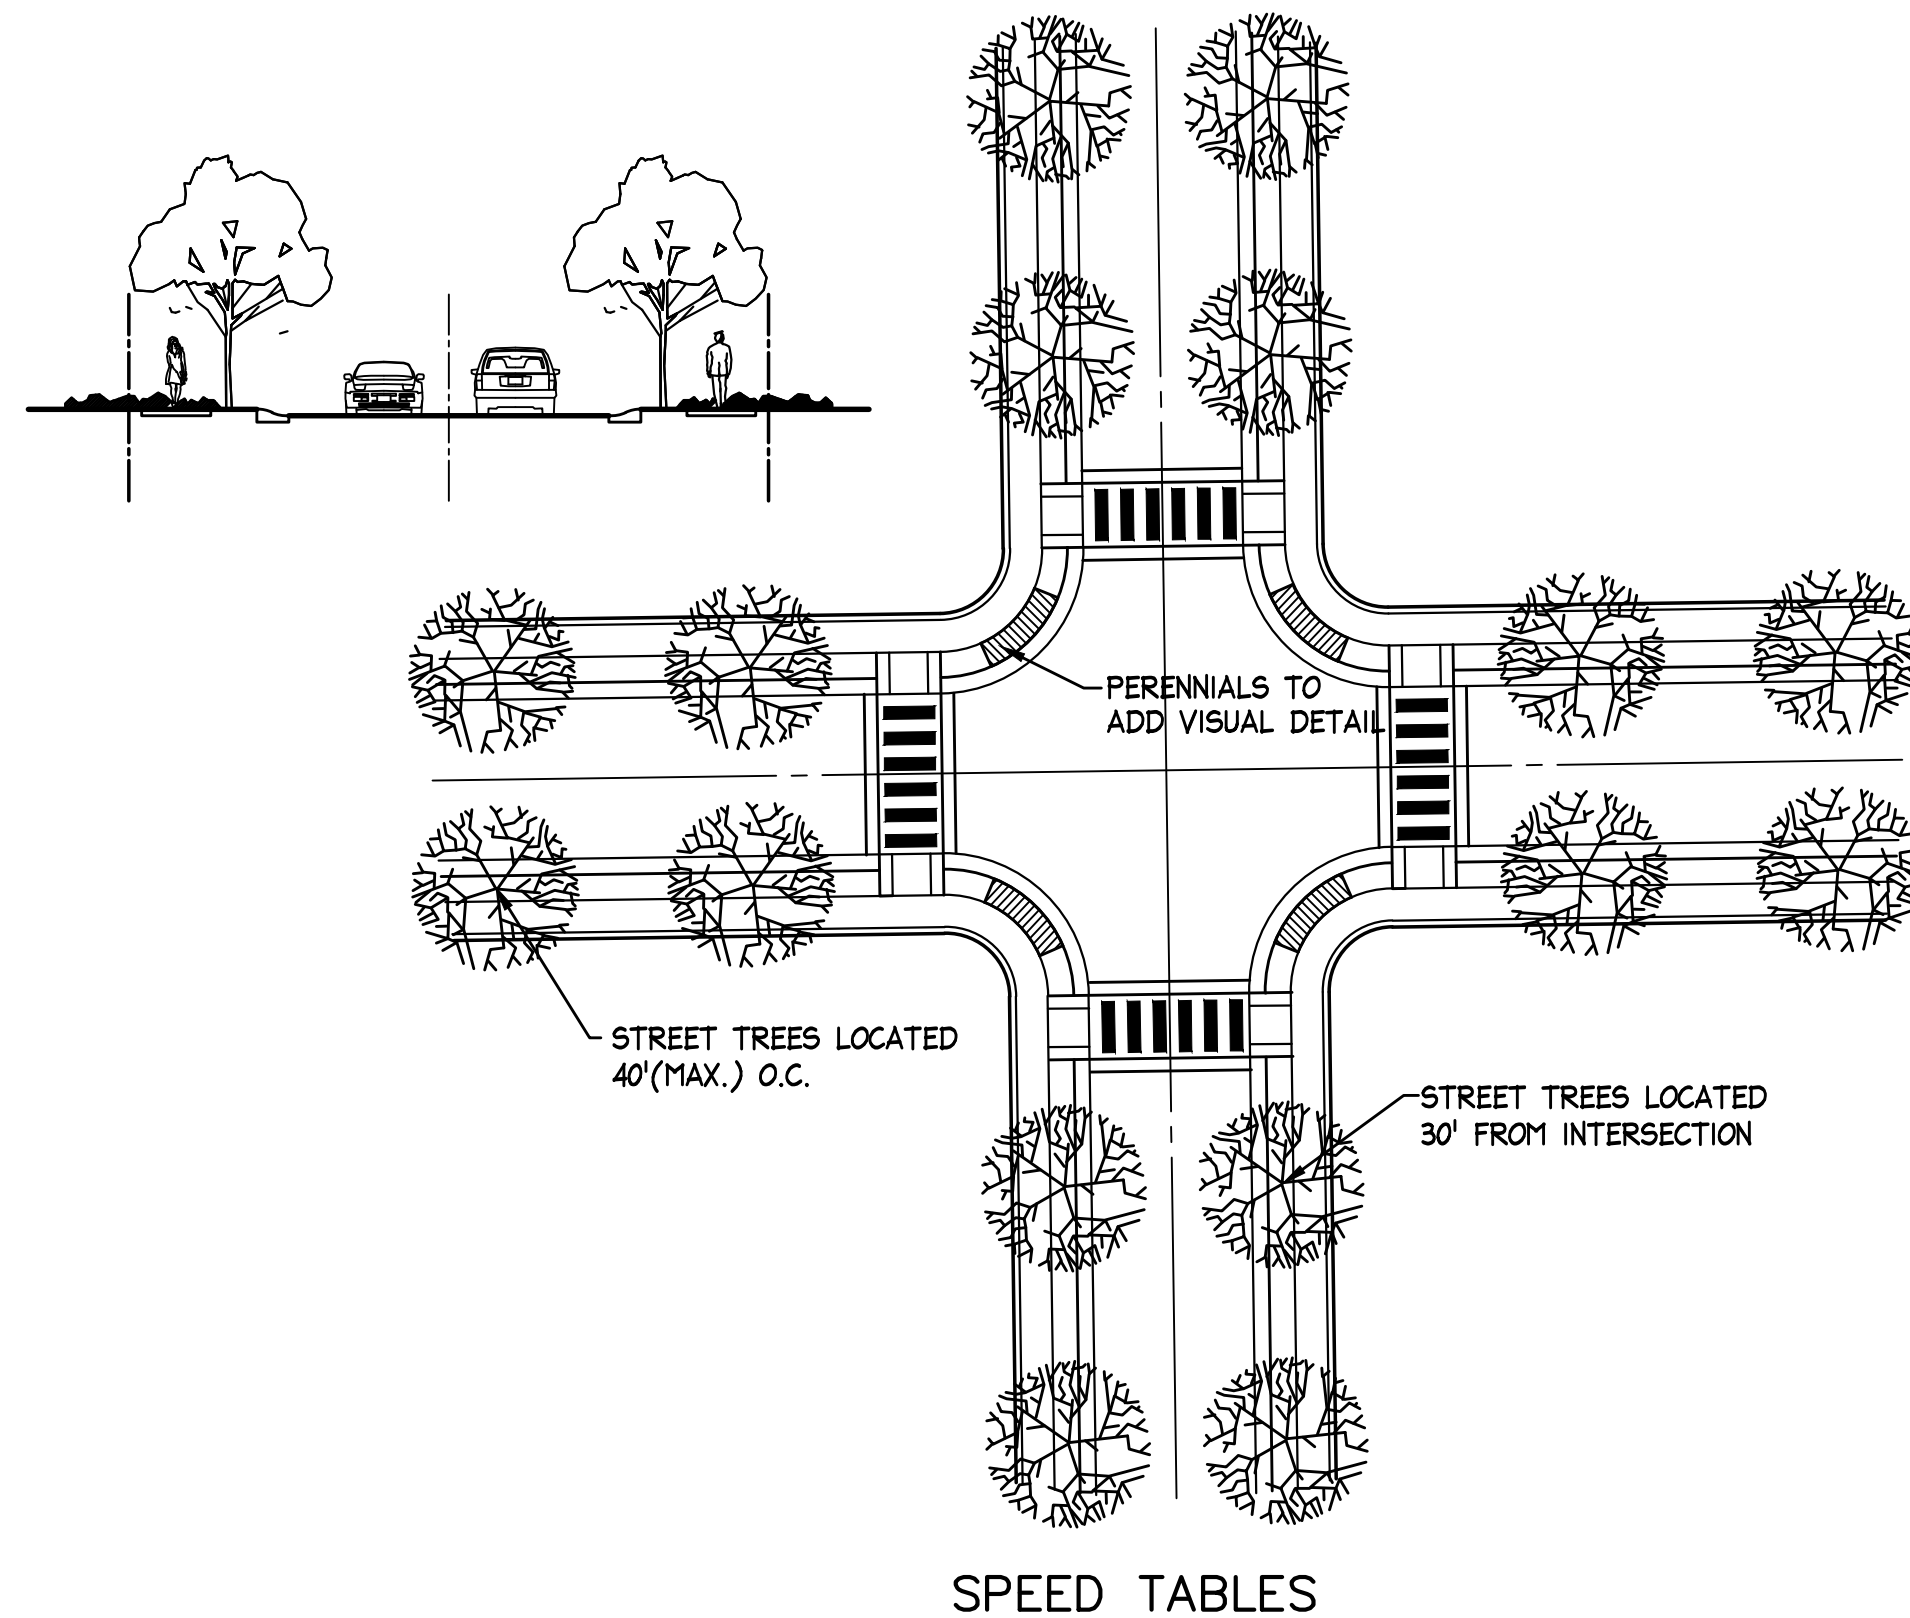

SPEED TABLES

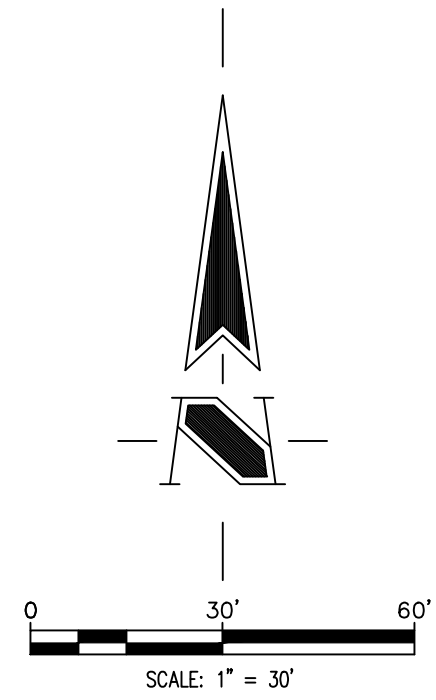


REVISIONS:



*Mark L. Thorpe*  
DATE: NOVEMBER 23, 2010

THE SCHNEIDER CORPORATION (2010)

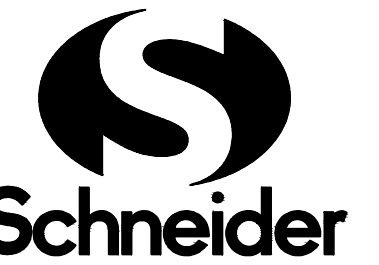

THE SCHNEIDER CORPORATION  
West Lafayette Office  
1330 Win Hentschel Blvd.  
Suite 100  
West Lafayette, IN 47906-4156  
Telephone: 765.448.6661  
Fax: 765.448.6665  
www.schneidercorp.com

Architecture  
Civil Engineering  
Environmental Engineering  
Geotechnical Services  
GIS \* LIS  
Home Builder Services  
Interior Design  
Land Surveying  
Landscape Architecture  
Transportation Engineering

LAUREN LAKES  
PLANNED DEVELOPMENT  
WEST LAFAYETTE, INDIANA

TIMBERSTONE DEVELOPMENT LLC  
PO BOX 811, LAFAYETTE, IN 47903

DATE: 11/23/10 PROJECT NO.: 4880.007  
DRAWN BY: JEP CHECKED BY: MLT

SHEET TITLE:  
CONCEPTUAL LANDSCAPE  
PLAN AT INTERSECTIONS

DRAWING FILE:  
L:\4\4880\007\DWGS\PRELIM\4880007PL111.DWG

XREF(S):  
L:\4\4880\007\DWGS\PRELIM\4880007P885

SHEET NO.:

PL111